



National Gazette

PUBLISHED BY AUTHORITY

(Registered at the General Post Office, Port Moresby, for transmission by post as a Qualified Publication)

No. G743] PORT MORESBY, WEDNESDAY, 14th NOVEMBER [2018

Customs Act (Chapter 101 as amended)

DECLARATION OF A WHARF WITHIN A PORT – FRABELLE (PNG) LTD

I, **RAY PAUL**, Chief Commissioner of Customs, by virtue of the powers conferred on me by Section 7(1)(c) of the *Customs Act* (Chapter 101 as amended) and all the other powers enabling me, for the purpose of the *Customs Act* and its related legislation, hereby appoint the place described in Schedule 1 of this instrument and more specifically shown on the sketch annexed hereto, as a limited Wharf for the purposes specified in Schedule 2.

SCHEDULE 1

All this piece or parcel of water accurate in the Lae City commencing at the point namely WGS84 Datum situated on the high water marked hence running south east direction by a straight line bearing of 218 degrees, coordinates of 44°579'S 146°59.588'E 1 mile to a point namely Tami Island hence running parallel 1 mile away with Salamaua Point 1 hour 45 minutes 00 seconds direction a straight line from Voco point of 0 hours 5 minutes 00 seconds to Labu Tale 3 of 0 hours 20 minutes 00 seconds and adjacent to South Sea lines, SP Brewery and Amalpack.


SCHEDULE 2

The port is for the exclusive use of Frabelle (PNG) Limited, its contractors, subcontractors and suppliers for imports of cargoes including raw materials and related consignments, and export of fish and its by-products.

The appointment of this port has effect from 7th of November, 2018 and may only be revoked by a subsequent notice.

Dated this 7th day of November, 2018.

R. PAUL, OBE,
Chief Commissioner of Customs,
Papua New Guinea Customs Services.

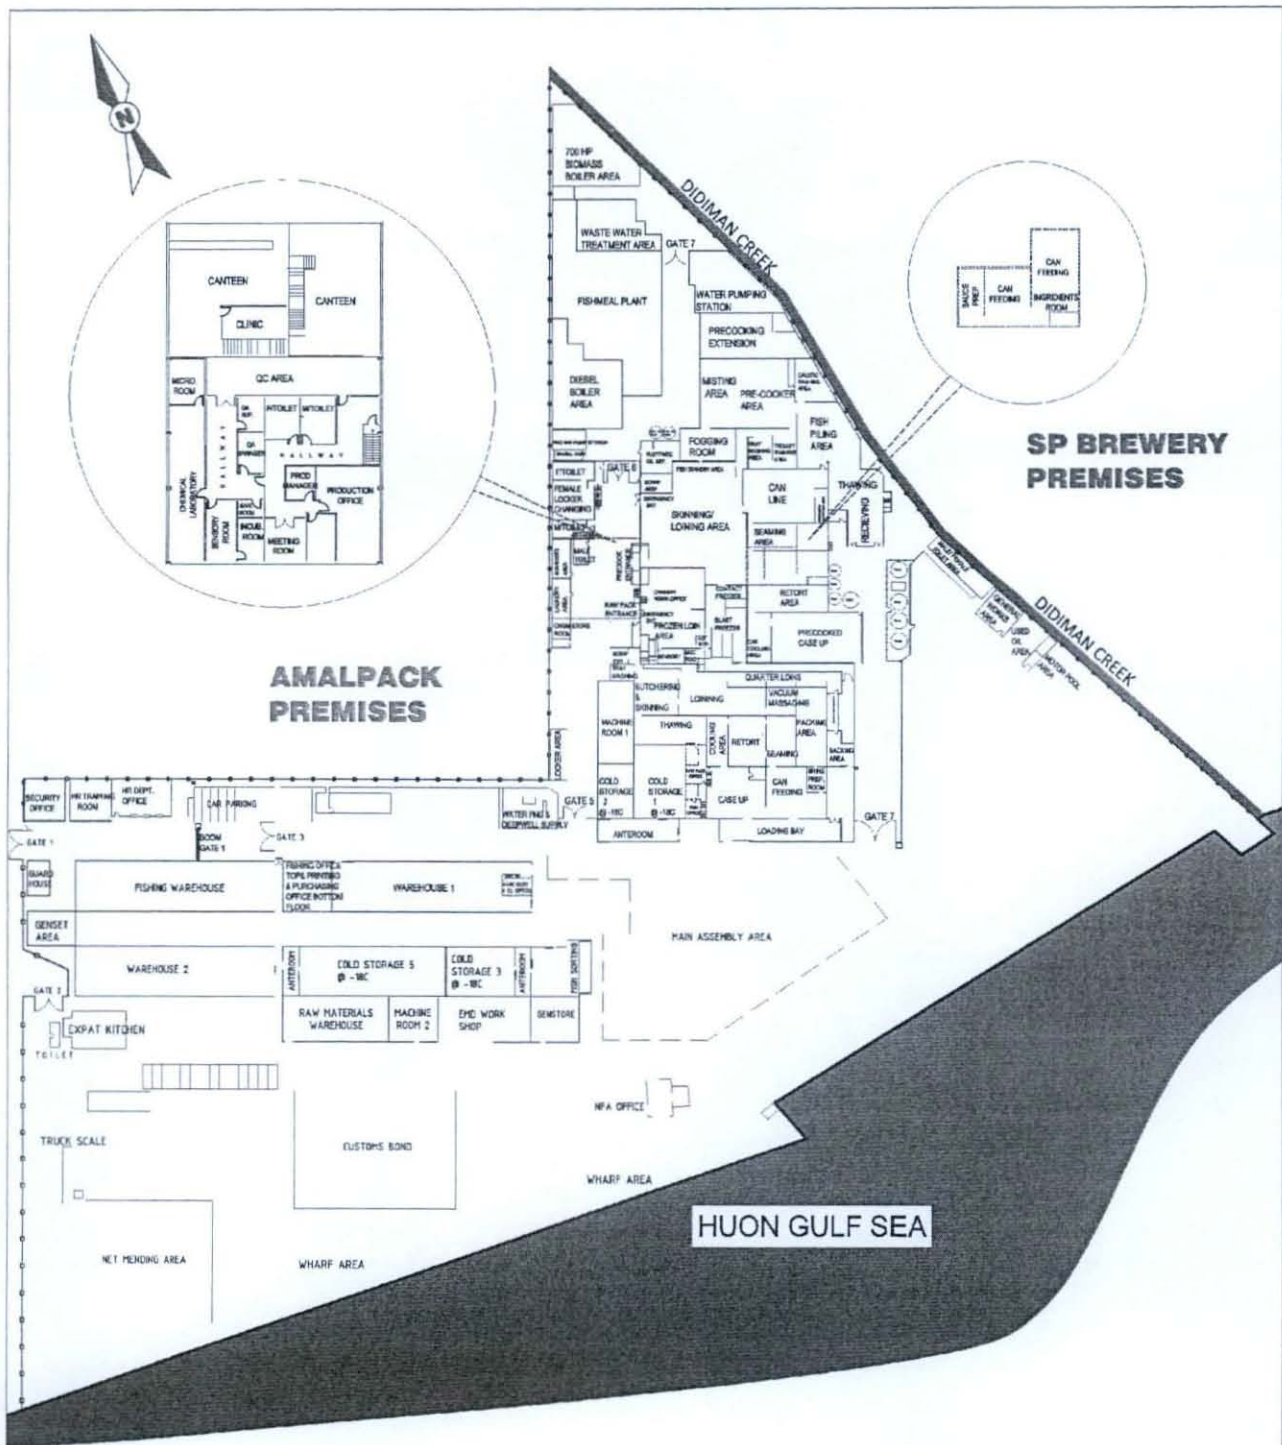

EXISTING SITE PLAN UPDATED 2018

Frabelle (PNG) Limited	PROJECT TITLE / LOCATION.	DRAWING TITLE.	DRAWING No.	SHEET No.
Section 227, Lot 2, 3, 4 & 7 Spreybank St. Lae City, MP Papua New Guinea Tel: (675) 472 7863 / 472 7859 Fax: (675) 472 7804	UPDATED FRABELLE SITE PLAN JANUARY 2018	FRABELLE SITE PLAN	FPG CAN - PC	
SCALE: N.T.S DATE: 22/01/2018	SPEYBANK ST. LAE CITY, MP, PNG		DESIGNED BY: A.P CHECKED BY: L.M.S APPROVED BY: M.RAGUOODS / D.NOBLE	OWNER: FRABELLE (PNG) LTD